


# PROFIL PODŁUŻNY RUROCIĄGU H 3

STAROSTWO POWIATOWE  
w Słupcy  
ul. Poznańska 20  
62-400 SŁUPCA (12)

SKALA 1:100/1000

STAROSTWO POWIATOWE  
w Słupcy  
ul. Poznańska 20  
62-400 SŁUPCA (12)

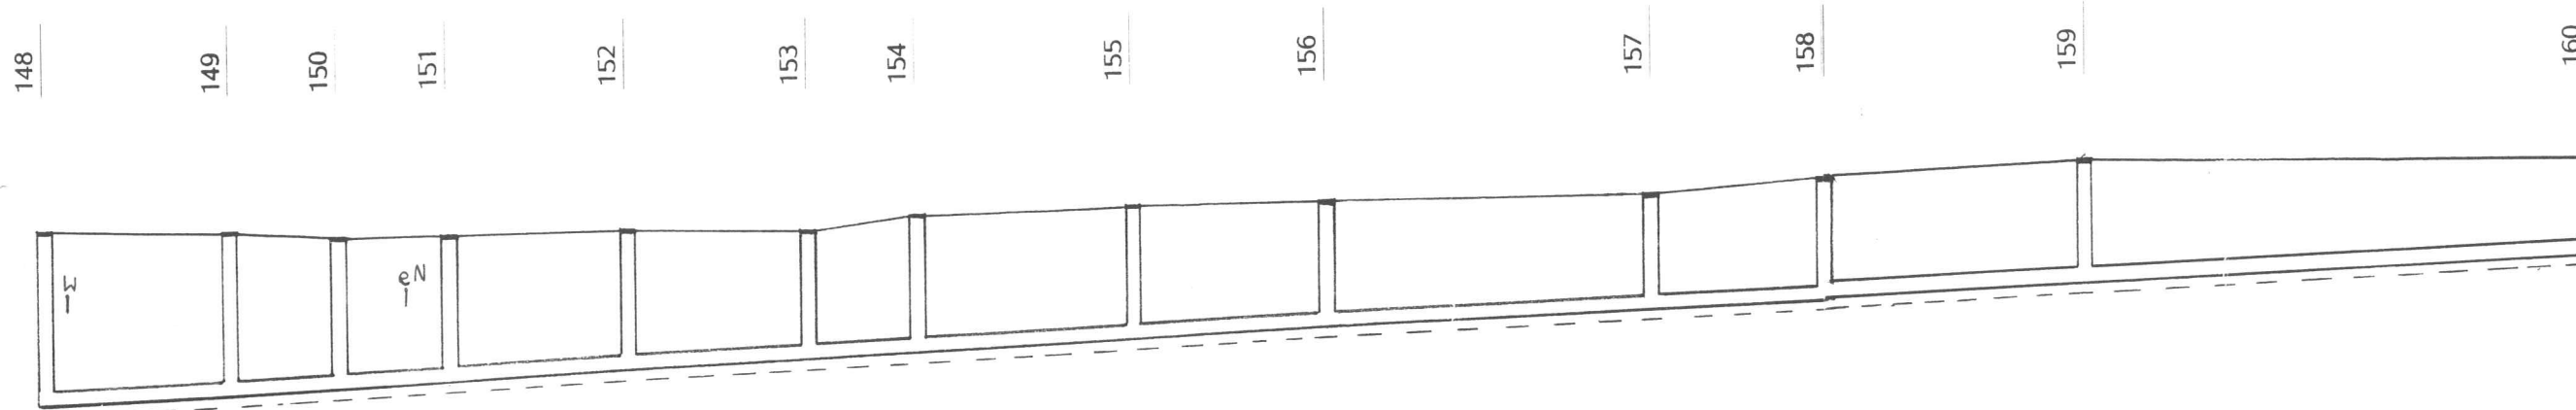

0) Z. POR. 95,00m mnpm

1	102,10																			
2	99,71	99,79	102,10																101,43	102,80
3	2,39	2,31	99,87	102,00															1,37	
4	2,54	2,46	2,28	2,21	2,08	1,93	1,81	100,07	102,00										1,52	
5	i = 5‰																			
6	PVC φ200mm																			
7	Wykop mechaniczny w szalunkach stalowych b=1,00m n=1,0																			
8	65	35,55	33,68	53,63	50,5	30,3	61,65	53,06	82,58	43,44	66,96	118,65	Kubatura razem m3		694,98					
9	124,09	67,87	64,29	102,37	96,41	57,85	117,7	101,29	157,64	82,93	127,83	226,51	Pow. odeskowań m2		1326,78					
10	26	15	15	25	25	15	30	27	45	24	36	70	Dł. Kolektora m		353					
11	0	1	2	3																